


How To Measure A Room To Order **Wood or Vinyl Planks** Flooring Materials

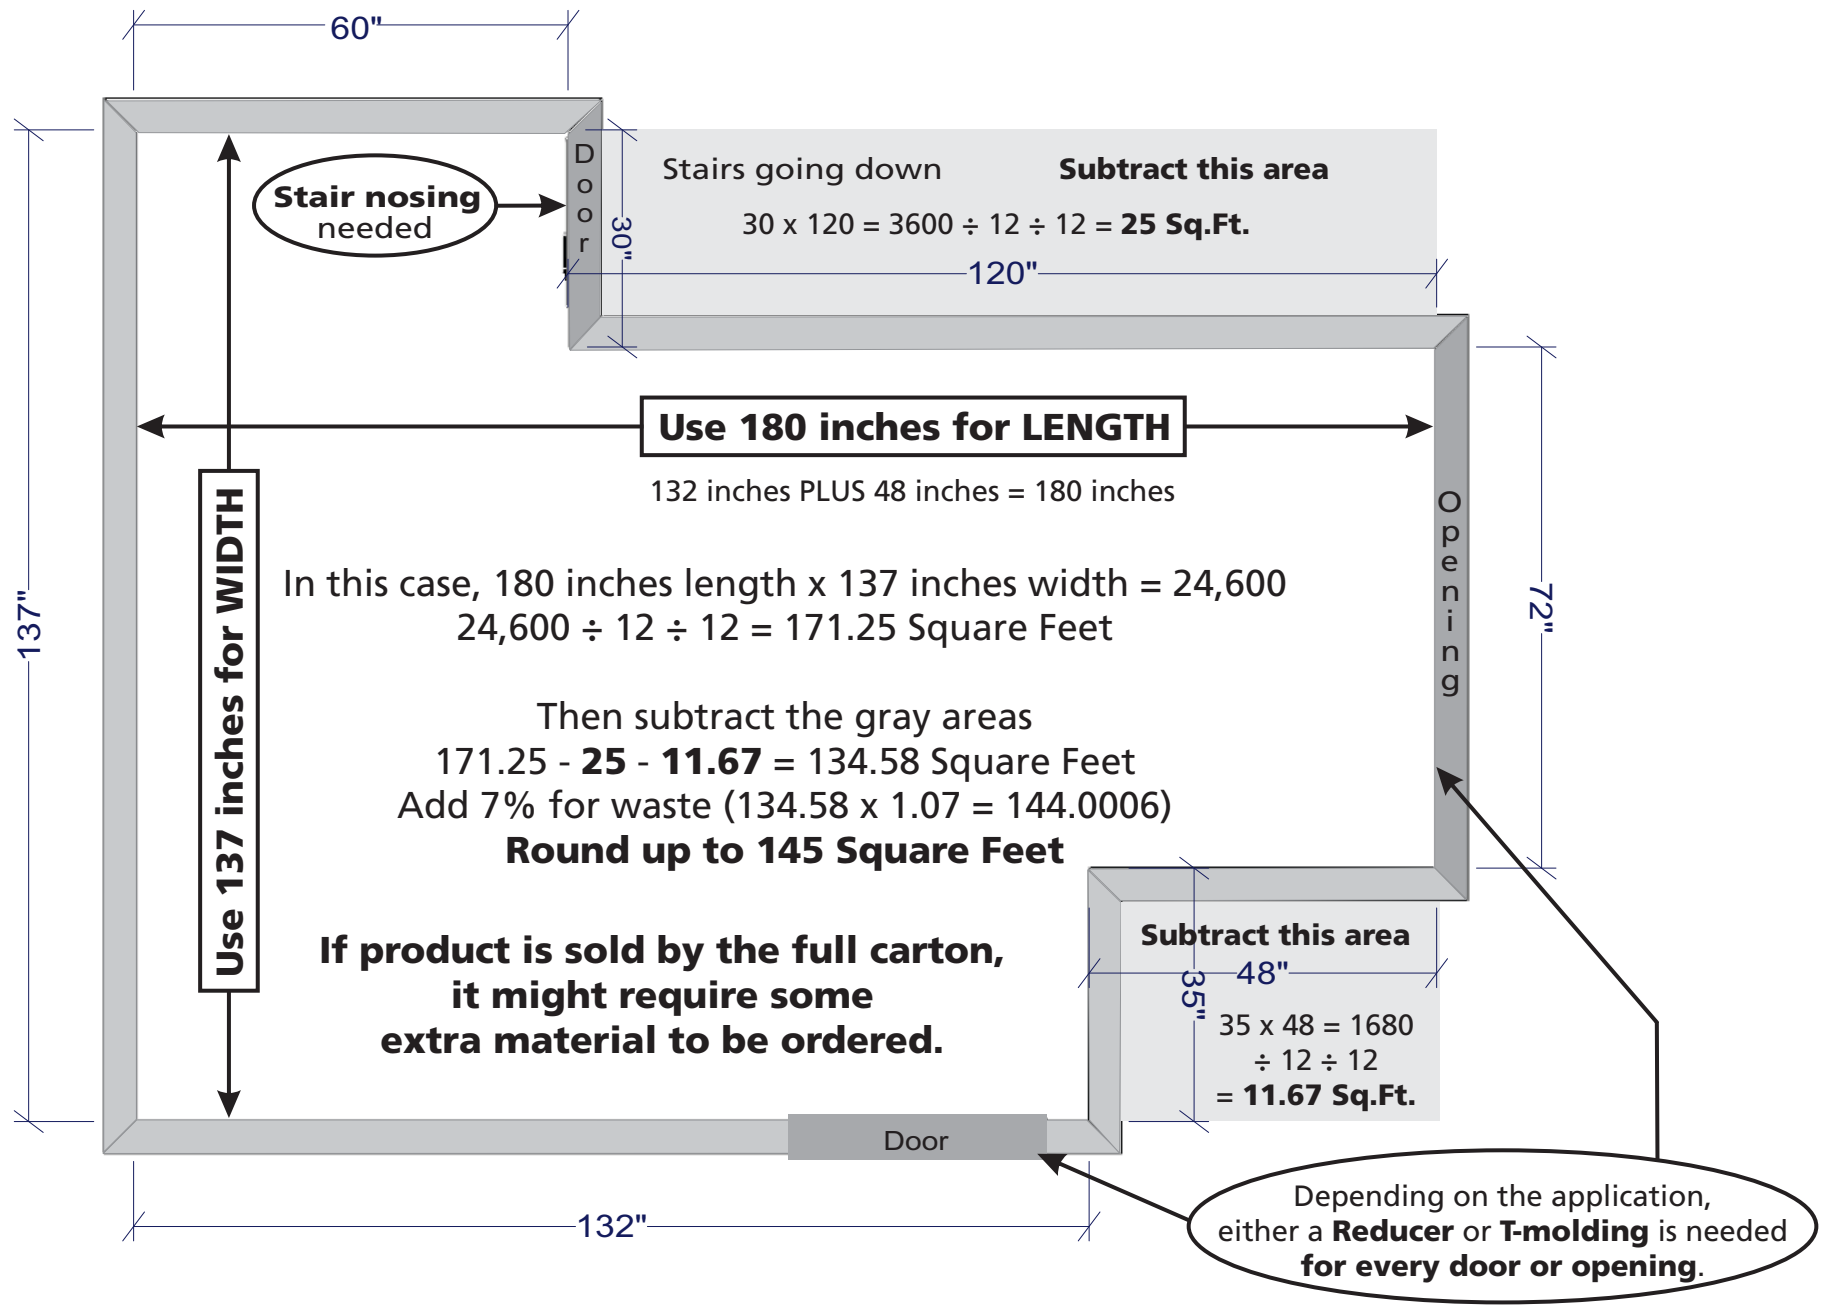

If baseboard is existing and it's not coming out, laminate or solid wood floors require a **quarter round finish trim**, since flooring needs to be installed about 3/8" or 1/2" away from wall, so it can expand without buckling up.

All dimensions .size designations given are subject to verification on job site and adjustment to fit job conditions.



This is an original design and must not be released or copied unless applicable fee has been paid or job order placed.

Designed: 11/4/2016
 Printed: 11/4/2016